


NOTES:
 ALL DIMENSIONS AND LEVELS WHETHER NOTED OR OTHERWISE ARE TO BE CHECKED ON SITE AND NOT SCALED FROM THIS DRAWING AND ANY DISCREPANCIES TO BE REFERRED TO THE SUPERVISING OFFICER PRIOR TO COMMENCEMENT OF WORK OR THE ORDERING OF MATERIALS OR COMPONENTS.


IMPORTANT NOTE THESE PLANS ARE FOR INDICATIVE PURPOSES ONLY, AND MUST NOT BE USED FOR BUILDING OR SELLING PURPOSES. SITE DIMENSIONS MUST BE TAKEN.

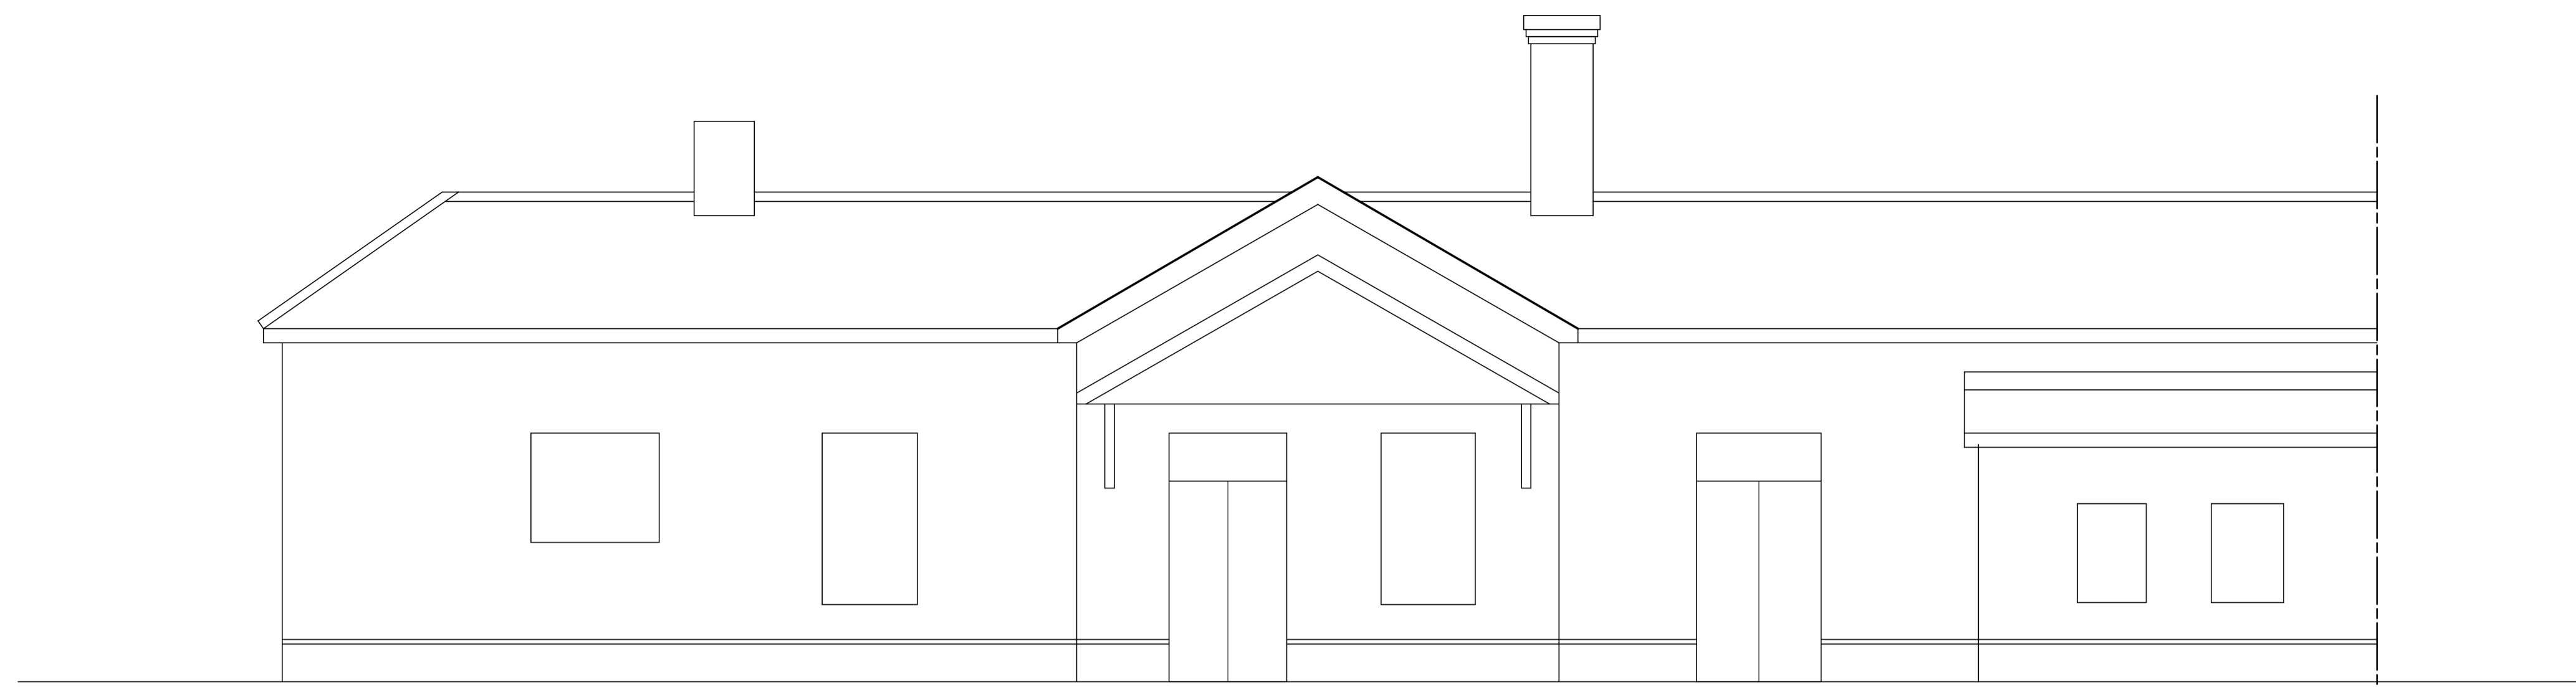


EXISTING/ PROPOSED FRONT ELEVATION




EXISTING/PROPOSED SIDE ELEVATION

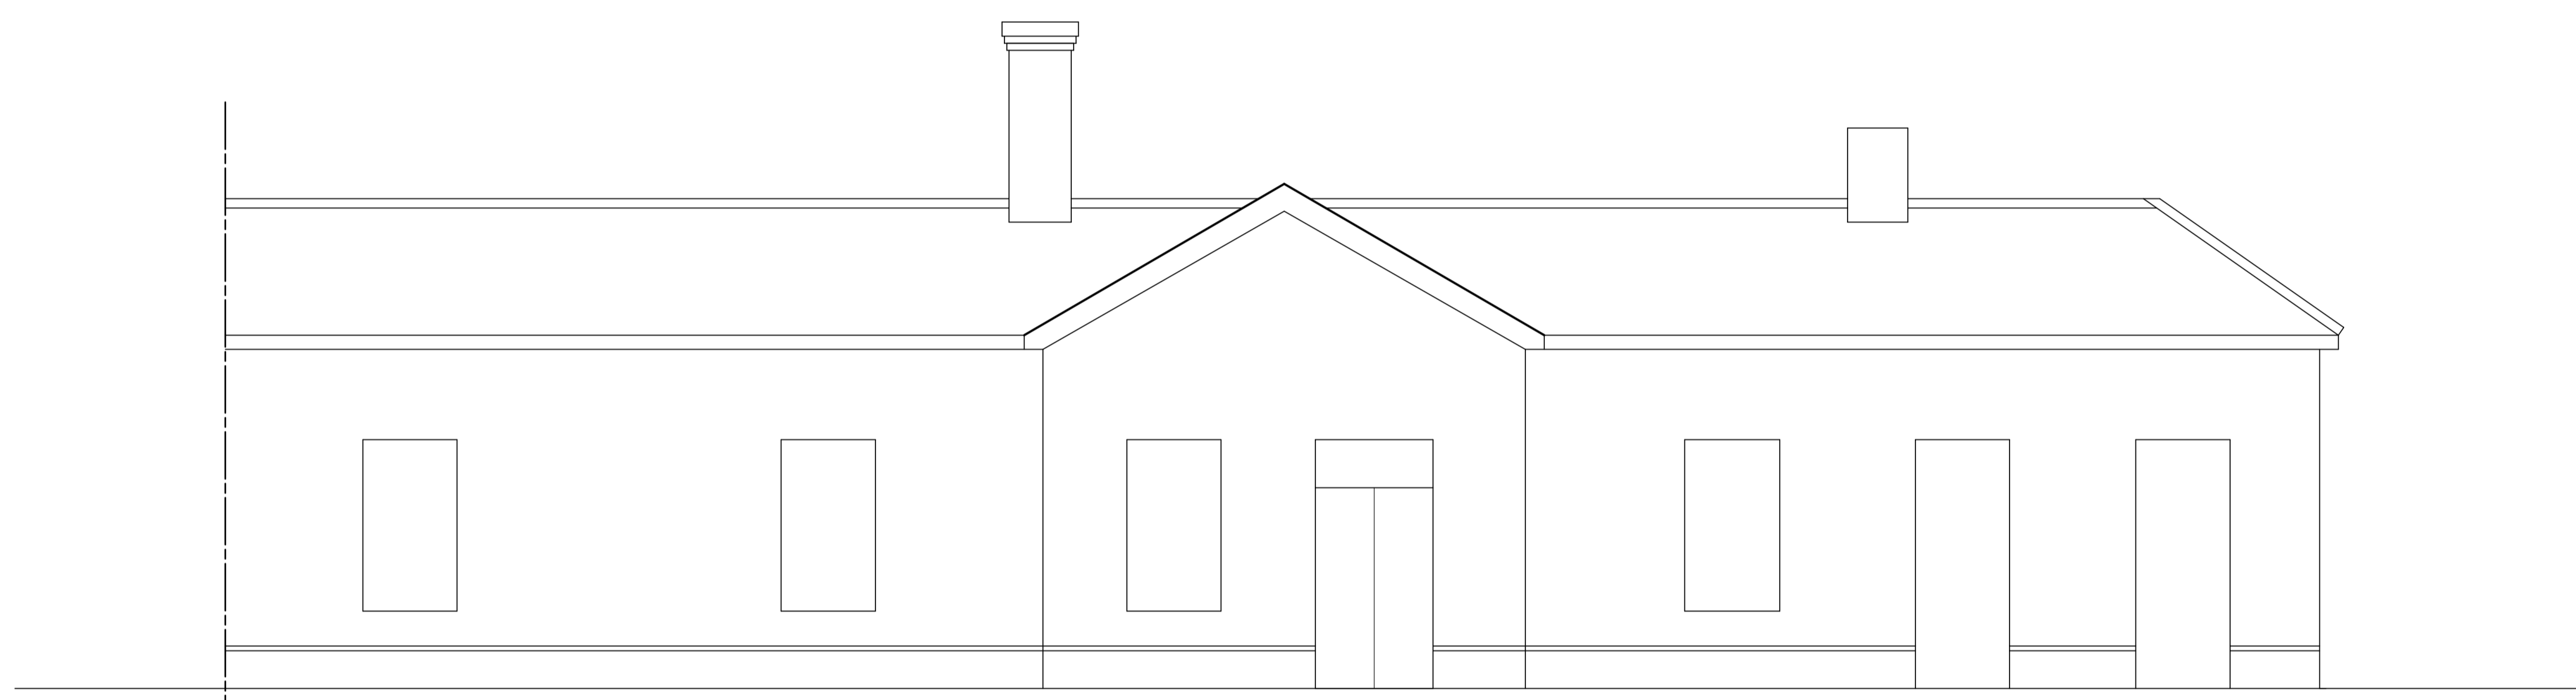

EXISTING/ PROPOSED REAR ELEVATION

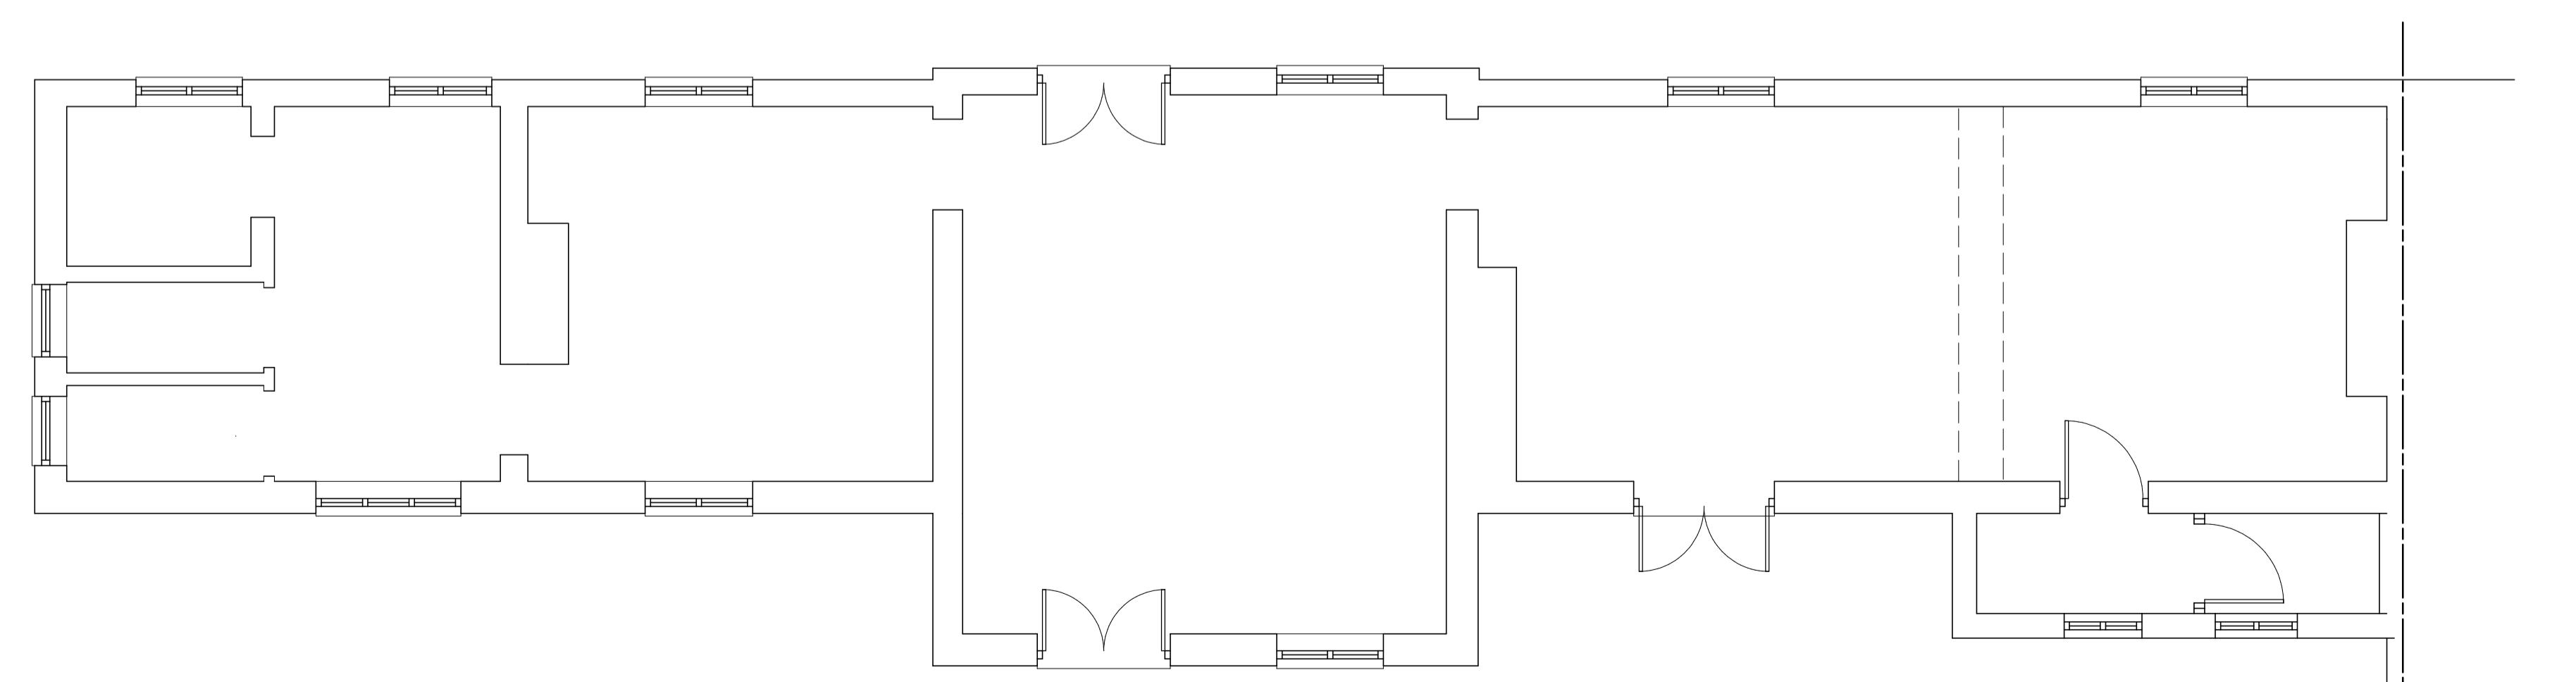

EXISTING FLOOR PLANS

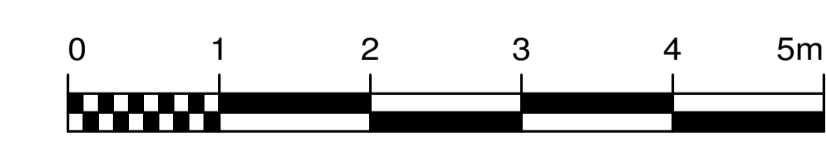

CLIENT:	
PETE DUFFY	
PROJECT:	
GLYNDE STATION LACYS HILL GLYNDE, LEWES BN8 6RU	
DRAWING TITLE:	
PROPOSED STATION CAFE - EXISTING FLOOR PLANS AND ELEVATIONS	
SCALE:	DATE:
1:50	FEB 2023
PLANS	
ARCHITECTURAL CONSULTANTS	
3 CHYNGTON WAY SEAFORD EAST SUSSEX BN25 4JA	01323 491100 07968 475637 faye@planssussex.co.uk
DRAWING No.	
GLYNDE/02	